
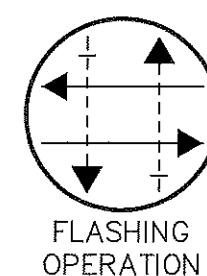
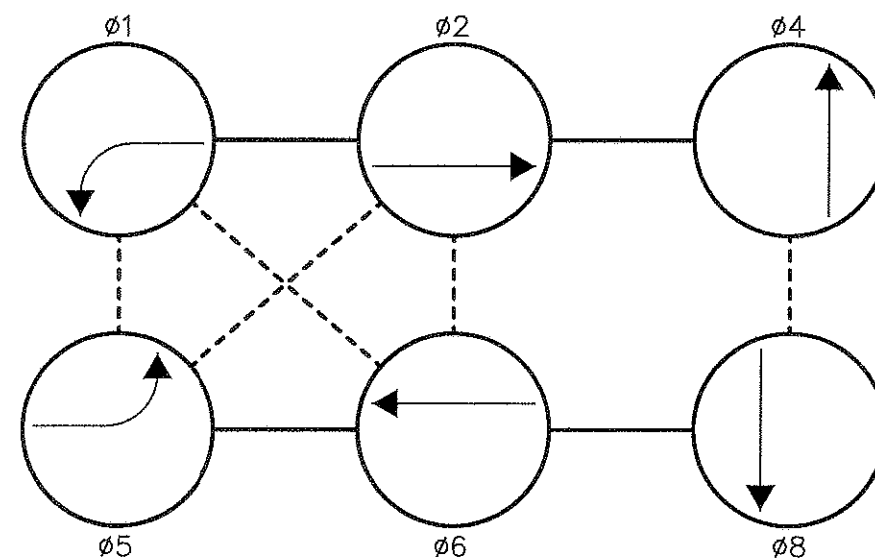


NOTE: Signal heads 1-9 are proposed.


Signs 13-15 are existind and are to be relocated.

Signal head 10 is existing and is to remain.

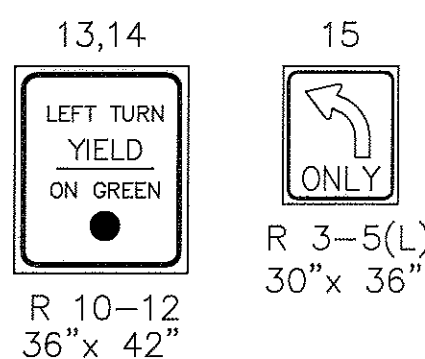

PHASING NOTES:

1. PHASES ASSOCIATED BY A SOLID LINE WILL NOT OPERATE CONCURRENTLY
2. PHASES ASSOCIATED BY A DASHED LINE WILL OPERATE CONCURRENTLY

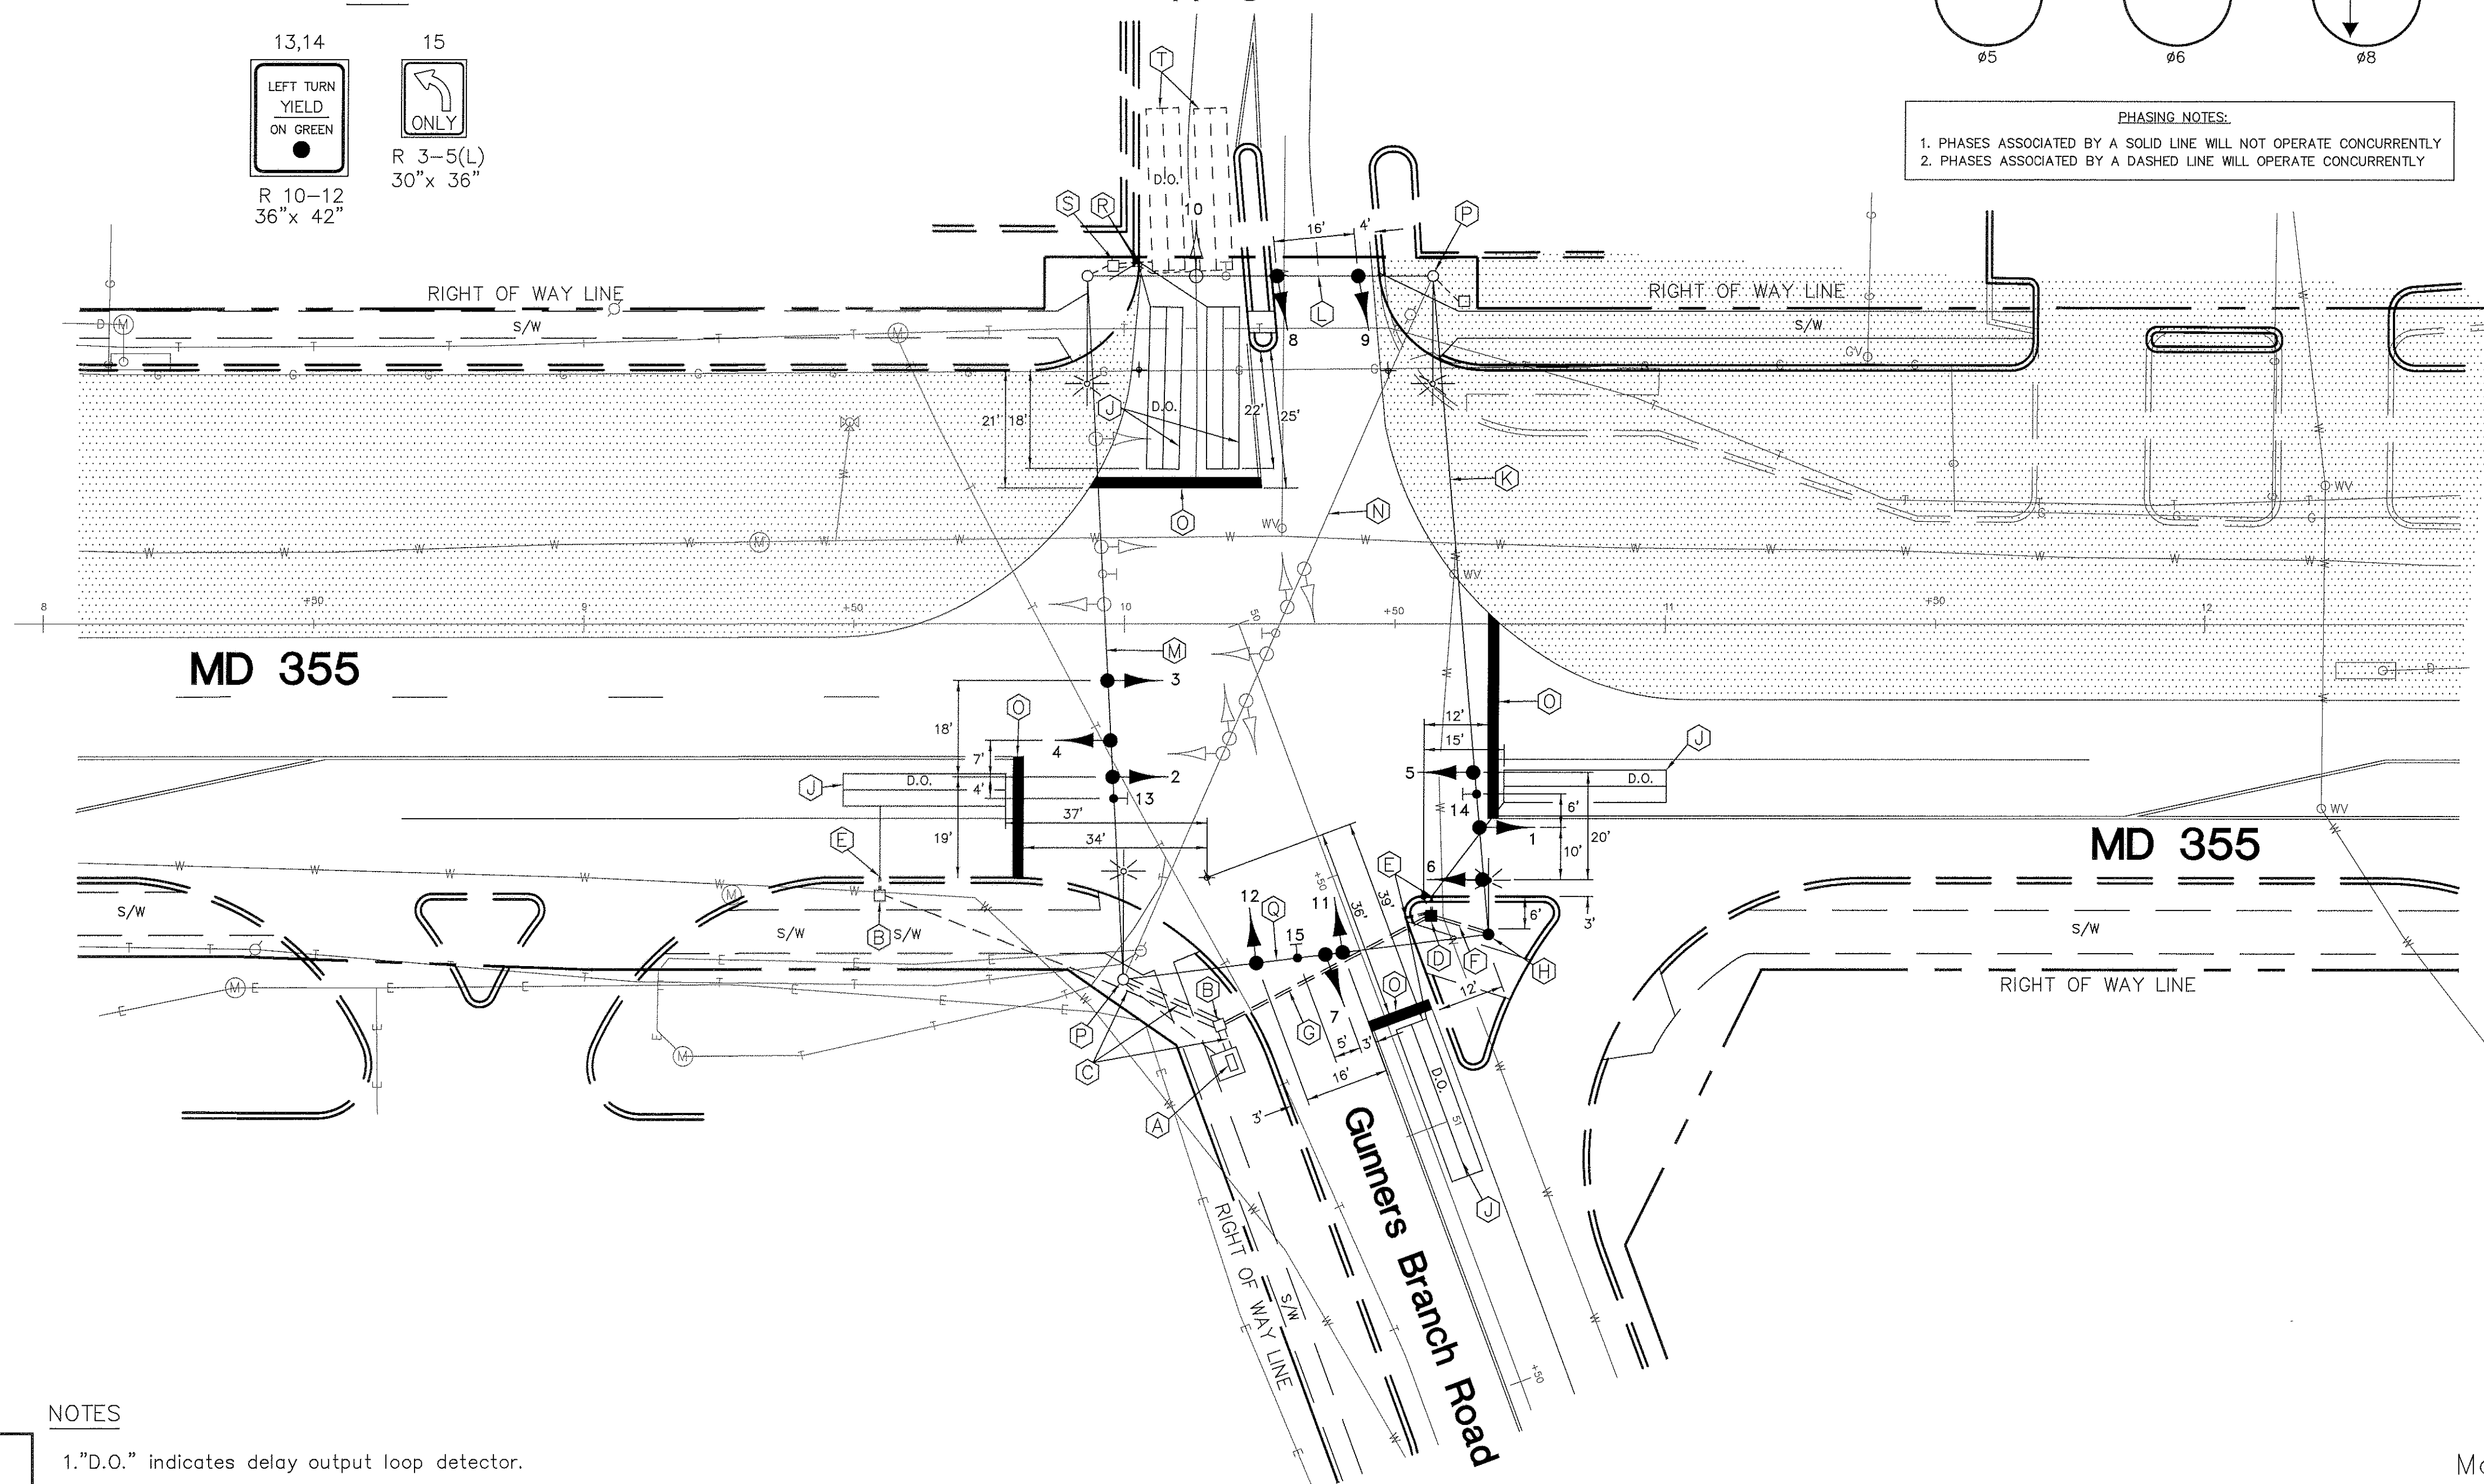

LEGEND

 - CONSTRUCTION AREA

GEOMETRIC LEGEND

EXISTING GEOMETRICS		PROPOSED GEOMETRICS	

UTILITY LEGEND

— G —	— G —	GAS MAIN
— W —	— W —	WATER MAIN
— S —	— S —	SEWER MAIN
— D —	— D —	STORM DRAIN
— E —	— E —	ELECTRIC CABLES
— A —	— A —	AERIAL CABLES
— T —	— T —	TELEPHONE CABLES
— C —	— C —	CABLE TELEVISION


NOTES

1. "D.O." indicates delay output loop detector.
2. Proposed geometrics shall be confirmed prior to the installation of signal equipment.
3. Loop detectors and conduit shall be installed prior to the installation of pavement markings.
4. Pavement markings detailed are proposed and are to be installed by the contractor in accordance with S.H.A. standards. All other pavement markings not detailed will be installed as part of the highway contract.
5. All utilities are shown in their approximate location and are not to be considered as complete. The Contractor shall be responsible for contacting Miss Utility to verify the the locations of all utilities. The Contractor shall contact the appropriate personel prior to construction to avoid potential conflicts so that field adjustments can be made.
6. Interconnect shall be maintained at all times.

Revision 'A'



CONSULTING ENGINEERS • PLANNERS
11409 CRONHILL DRIVE
OWINGS MILLS, MD. 21117
(410) 363-1908
A/E JOB NO: 84-264

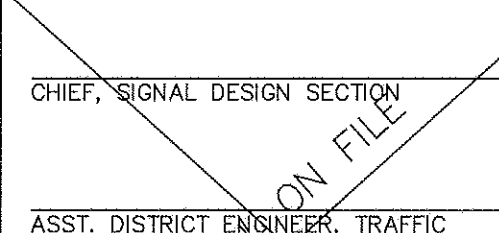REVISIONS				APPROVALS			
				<div style="text-align: center;">  <p>ORIGINAL ON FILE</p> </div>			
				CHIEF, SIGNAL DESIGN SECTION			
				ASST. DISTRICT ENGINEER, TRAFFIC			
				CHIEF, TRAFFIC ENGINEERING DESIGN DIVISION			
				DIRECTOR, OFFICE OF TRAFFIC & SAFETY			

Maintenance of Traffic
Phase 1, Stage 3

Sheet 6 of 5:

MDOT — STATE HIGHWAY ADMINISTRATION

Office of Traffic & Safety
TRAFFIC ENGINEERING DESIGN DIVISION

SIGNAL # 15035517.95

MD 355 at Gunners Branch Rd/
Fox Chapel S.C.

COUNTY: MONTGOMERY

DRAWN BY: N/A

DES. BY: S. Renzi

CHK. BY: N/A

DATE: N/A

SCALE: 1" = 20'

F.A.P. NO. N/A

SHA NO N/A

TS/STD. NO.

3395A-X3-P

SHEET NO

OF